

Derry & Strabane Strategic Leisure Project

- Key:
- A. Entrance from Derry road
 - B. Entrance from Carpark
 - C. Carpark
 - D. Drop off / Bus parking
 - E. Realigned Canal Street
 - F. Proposed North West Regional College
 - G. Derry Road



Proposed Site Location

A new landmark for Strabane –
A key element of the Strabane Regeneration Project.



Sectional Drawing of proposed Leisure Centre


Floor Plan Level 03

- Key:
- 1. Fitness Suite
 - 2. Consult 1
 - 3. Consult 2
 - 4. Circulation
 - 5. Squash Court
 - 6. Managers Room
 - 7. Store
 - 8. Plant




Floor Plan Level 02

- Key:
- 9. Yoga
 - 10. Studio 1
 - 11. Studio 2
 - 12. Comms Room
 - 13. Multi-Purpose Room
 - 14. Circulation
 - 15. Spin Studio
 - 16. Store
 - 17. Dry Change
 - 18. Void
 - 19. Store
 - 20. Circulation
 - 21. Store
 - 22. Store
 - 23. Cleaners Store

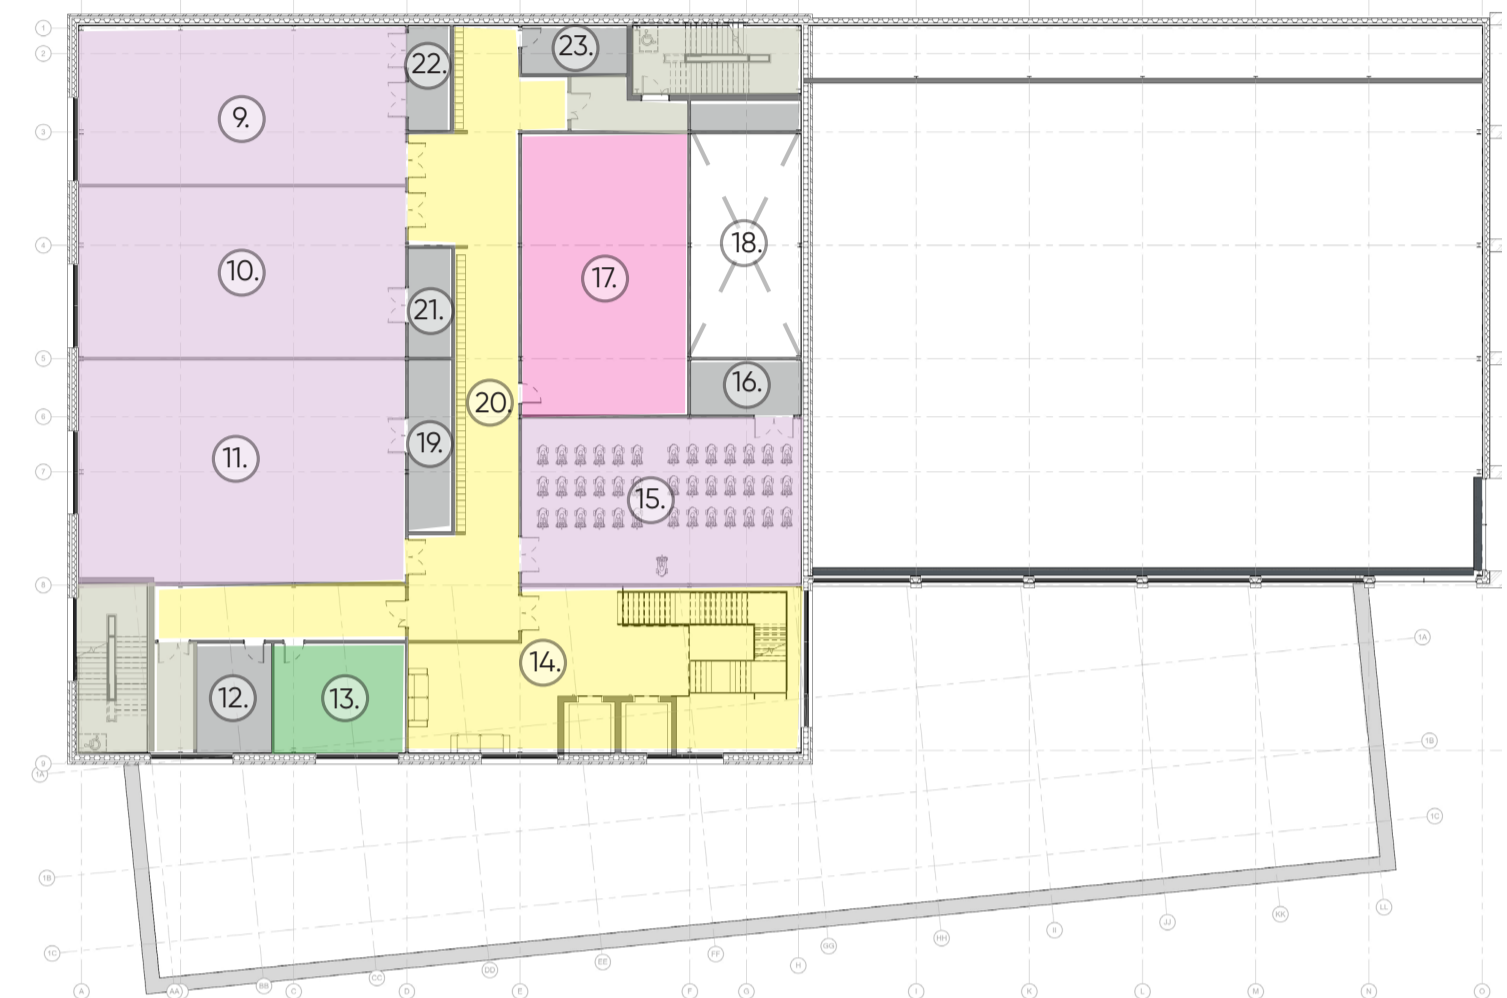

Floor Plan Level 01

- Key:
- 24. Learner Pool
 - 25. Store
 - 26. Wc's
 - 27. Viewing Gallery
 - 28. Leisure Water
 - 29. 25m 8 Lane Pool
 - 30. Pool Store
 - 31. First Aid
 - 32. Cleaners Store
 - 33. Wet Change / WC's
 - 34. DDA Change
 - 35. Sauna / Steam
 - 36. Staff Room
 - 37. Admin / Staff
 - 38. Foyer
 - 39. Cafe
 - 40. Changing Places

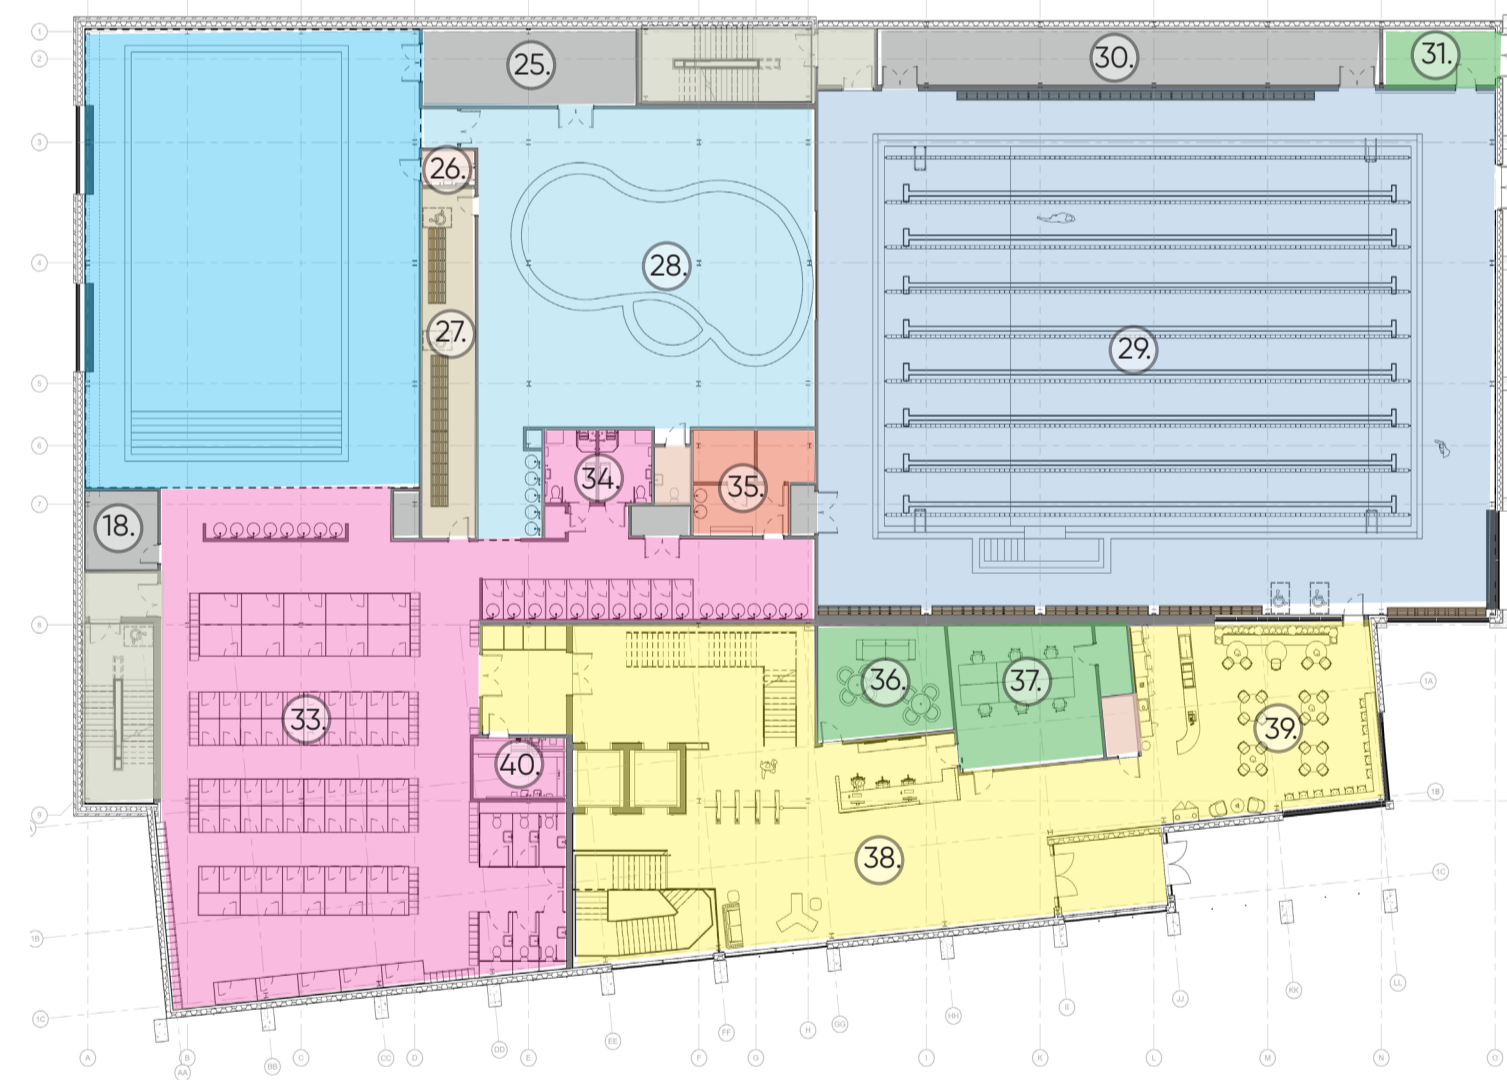

Floor Plan Level 00

- Key:
- 41. Sub Station
 - 42. Switch
 - 43. Chem 1
 - 44. Chem 2
 - 45. Plant Room
 - 46. Spa
 - 47. Staff Changing
 - 48. Circulation
 - 49. Stair case entrance

